

OBSTRUCTION IDENTIFICATION TABLE					
OBS. No.	DESCRIPTION	ELEV.	PENETR.	SURFACE	PROPOSED ACTION
①	FENCE	4150	2	APPROACH	TO REMAIN
②	PUBLIC ROAD +15 FEET	4160	10	APPROACH	TO REMAIN
③	SIGN	4154	2	APPROACH	TO REMAIN
④	UTILITY POLE	4184	9	TRANSITIONAL	TO REMAIN
⑤	FENCE	4109	3	PRIMARY AND TRANSITIONAL	TO REMAIN
⑥	SERVICE ROAD +10 FEET	4115	9	PRIMARY AND TRANSITIONAL	TO REMAIN
⑦	FENCE	4109	3	PRIMARY AND APPROACH	TO REMAIN
⑧	SERVICE ROAD +10 FEET	4115	9	PRIMARY AND APPROACH	TO REMAIN

SURFACE ELEVATIONS	
SURFACE	ELEV.
END OF RUNWAY 5	4,143.0
END OF RUNWAY 23	4,106.6
HORIZONTAL SURFACE	4,293.0
CONICAL SURFACE-UPPER LIMIT	4,493.0
RWY 5 APPROACH SURFACE-UPPER LIMIT	4,393.0
RWY 23 APPROACH SURFACE-UPPER LIMIT	4,356.6

USGS MAPS USED FOR BASE		
7.5 MIN. QUAD. SHEETS		
PAUL SPUR, ARIZ.	1976	
DOUGLAS, ARIZ.	1978	
DOUBLE ADOBE, ARIZ.	1957	
XXX		
XXX		

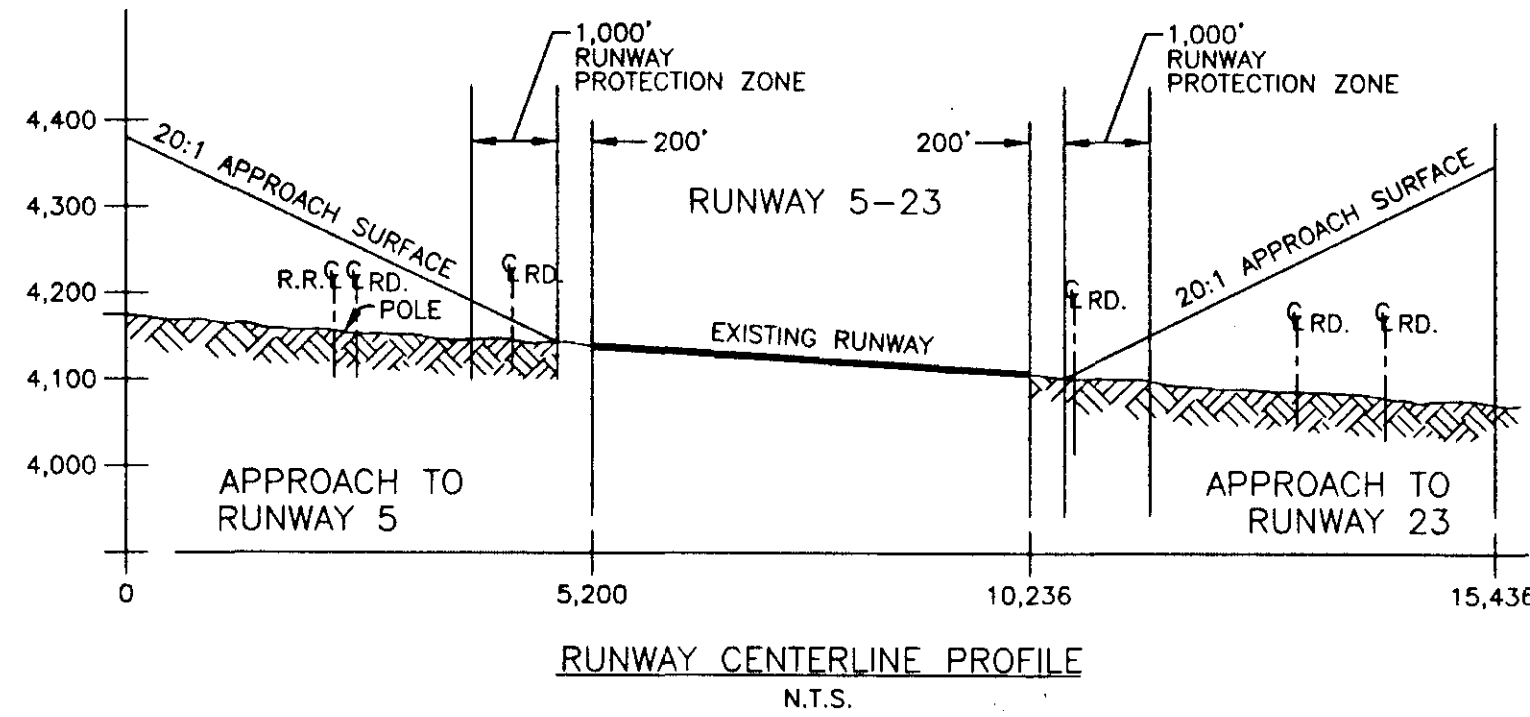


FIGURE 7-4 FOR CLOSE IN OBSTRUCTIONS

- NOTES:
- ALL ELEVATIONS ARE IN FEET ABOVE MEAN SEA LEVEL (MSL).
 - APPROACH SURFACES OF RUNWAYS 5 AND 23 EXTEND ABOVE THE HORIZONTAL SURFACE.
 - APPROACH SURFACES OF RUNWAYS 5 AND 23 ARE 5,000 FEET LONG, AND HAVE AN INNER WIDTH OF 250 FEET AND OUTER WIDTH OF 1,250 FEET.
 - REFER TO THE INNER PORTION OF THE APPROACH SURFACE PLAN.


FAR PART 77 ITEM	DIMENSION
ITEM DESCRIPTION	DATA
APPROACH & PRIMARY SURFACE WIDTH AT INNER END	250'
APPROACH SURFACE LENGTH	5,000'
WIDTH OF APPROACH SURFACE AT END	1,250'
APPROACH SLOPE	20:1
HORIZONTAL SURFACE RADIUS	5,000'
CONICAL SURFACE WIDTH	4,000'

LEGEND	
ITEM	
①	APPROACH SURFACE
②	PRIMARY SURFACE
③	HORIZONTAL SURFACE
④	TRANSITIONAL SURFACE-7:1
⑤	CONICAL SURFACE-20:1


NOTE: IMAGINARY SURFACE CONTOURS ARE BASED ON FEDERAL AVIATION REGULATIONS PART 77.

CONTOUR INTERVAL IS 20 FEET. DATUM IS MEAN SEA LEVEL.

VEGETATION AREA

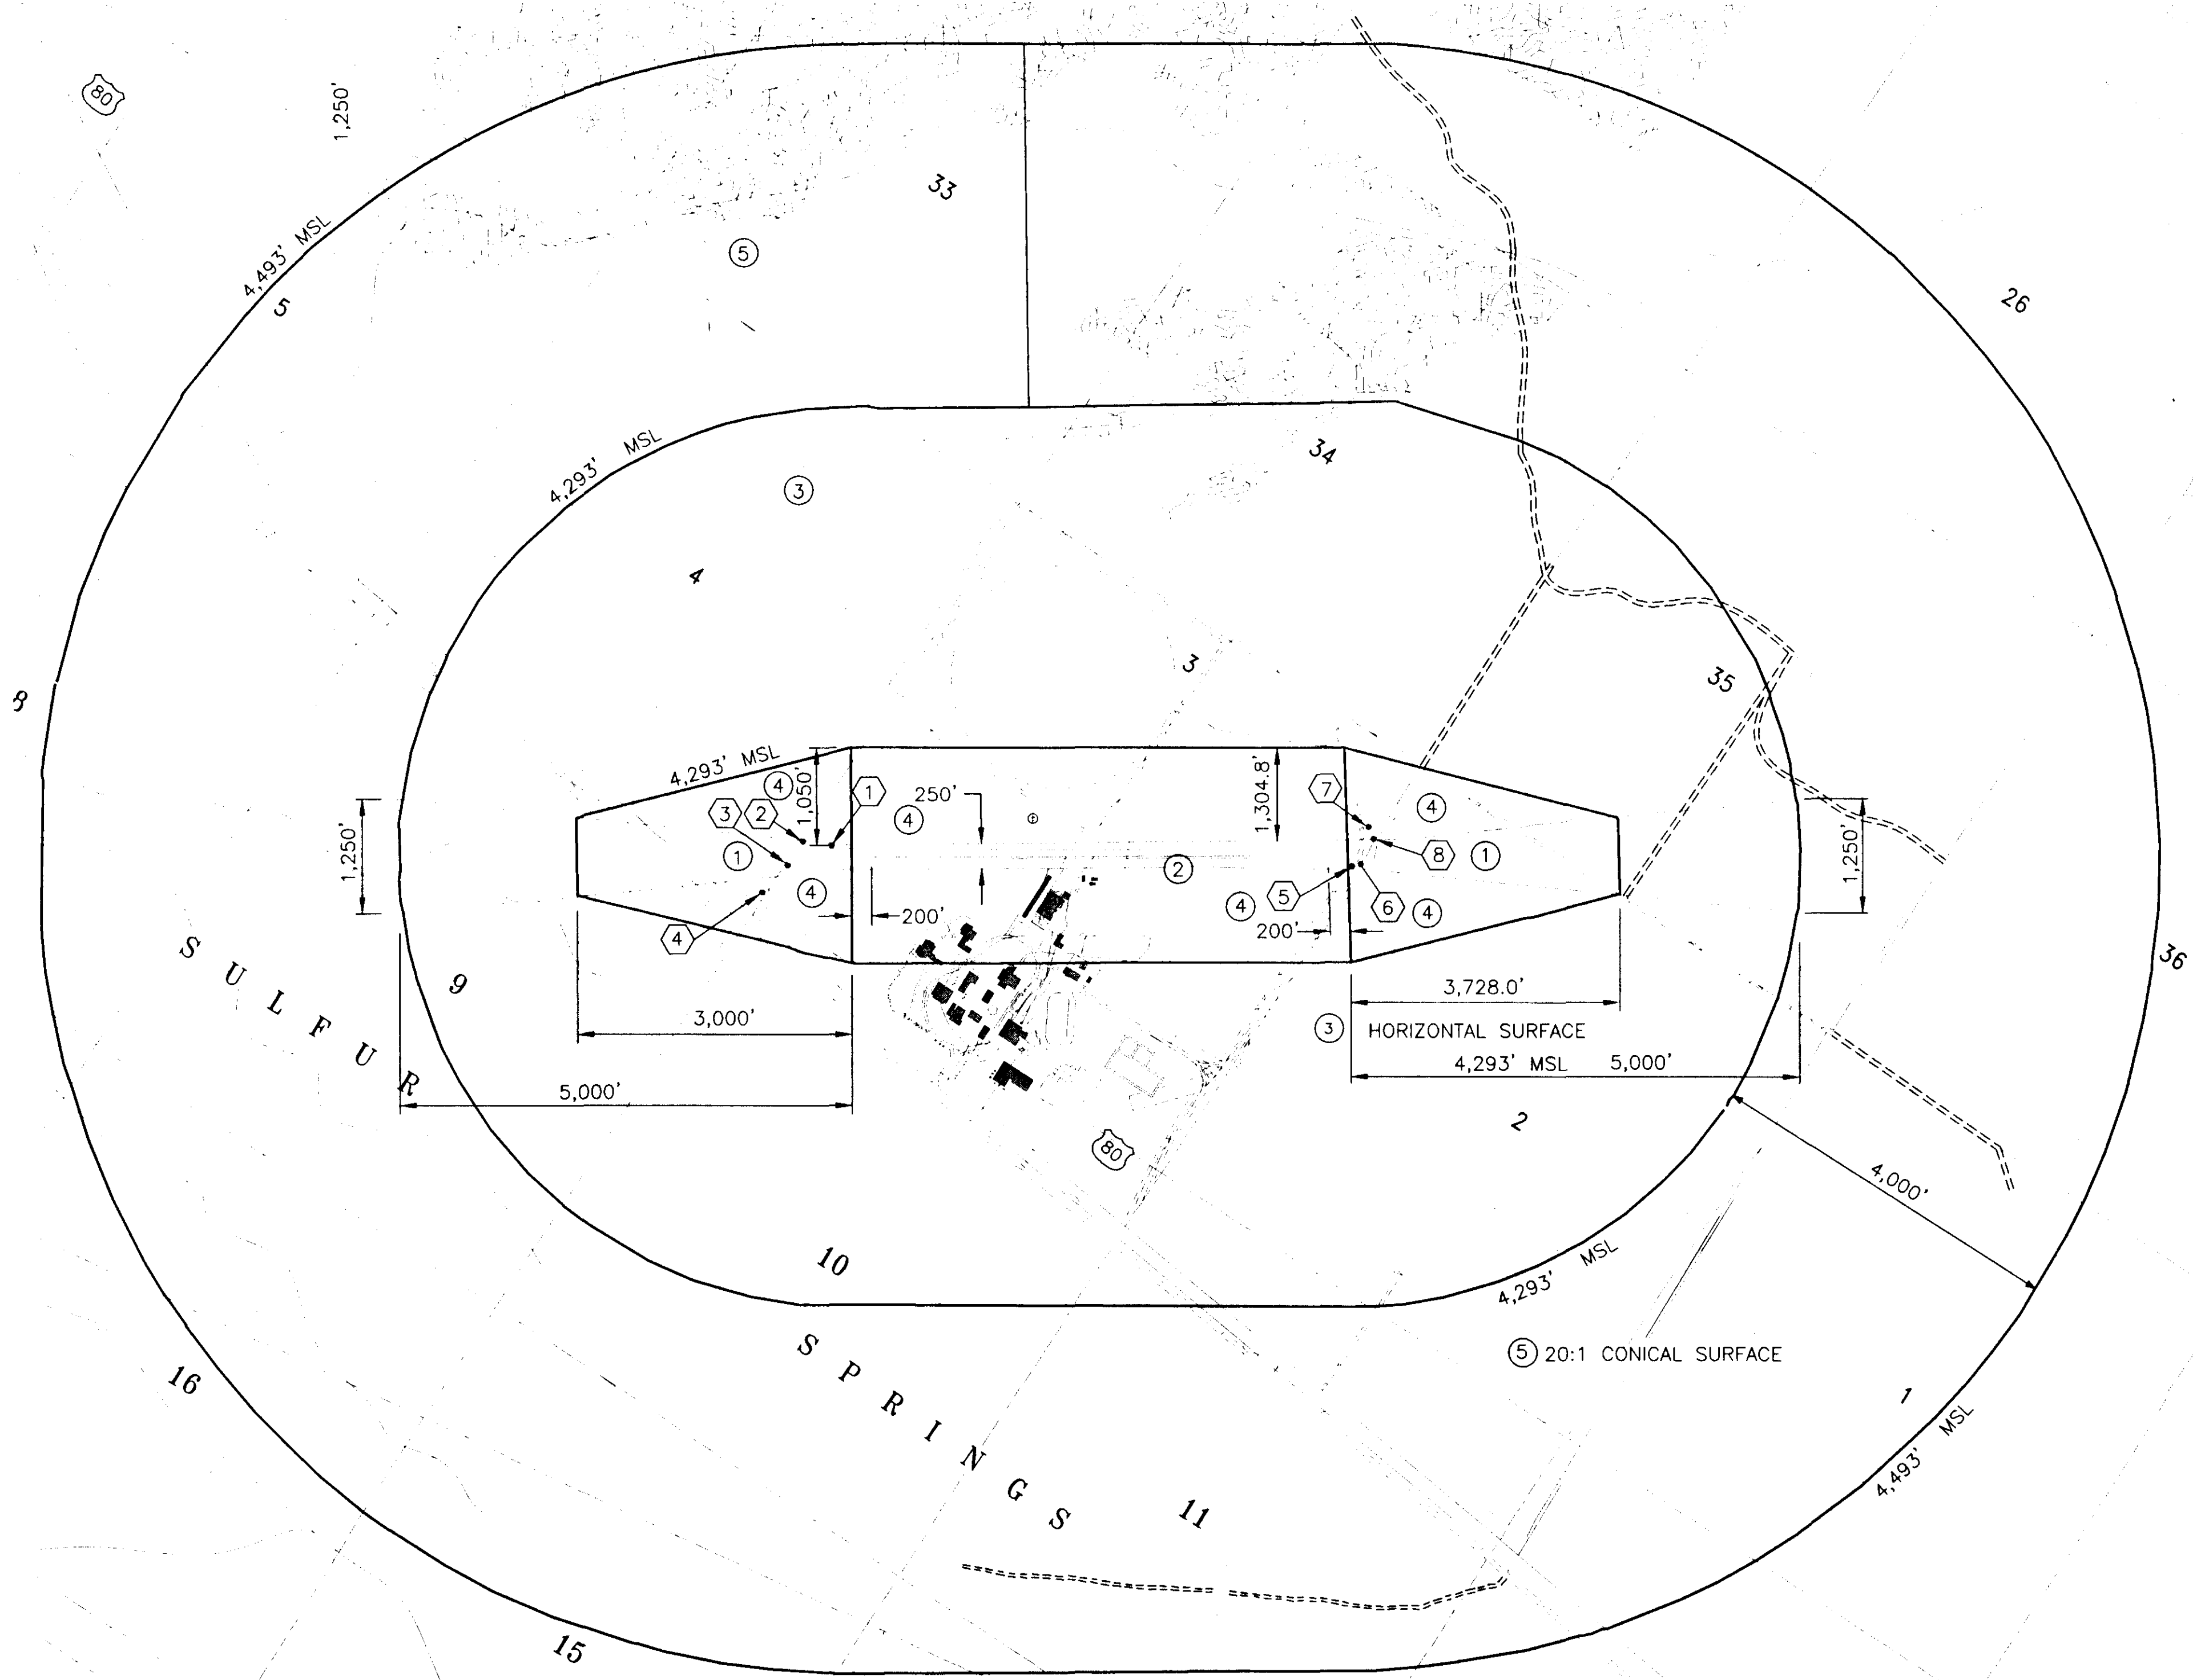

MAGNETIC DECLINATION= 10 DEGREES 59 MINUTES EAST
ANNUAL RATE OF CHANGE= -2.0 MINUTES/YEAR
(AS OF 6/15/01)

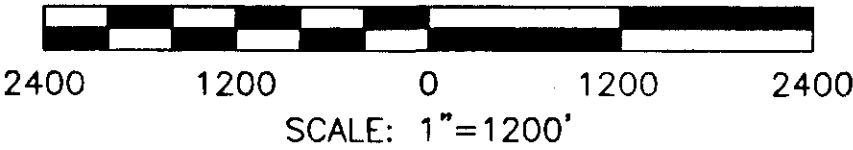

NO.	DATE			REVISION						BY	APP.
AIRSPACE & APPROACH ZONES PLAN											
COCHISE COLLEGE AIRPORT DOUGLAS, ARIZONA											
DMJM ARIZONA INC.				2777 E. CAMELBACK ROAD SUITE 200 PHOENIX, ARIZONA 85016 (602)337-2777							
DESIGNED:			CHECKED:						SHEET 4 OF 7		
DRAWN:			DATE:								